


scale - 1 :1000 at A3

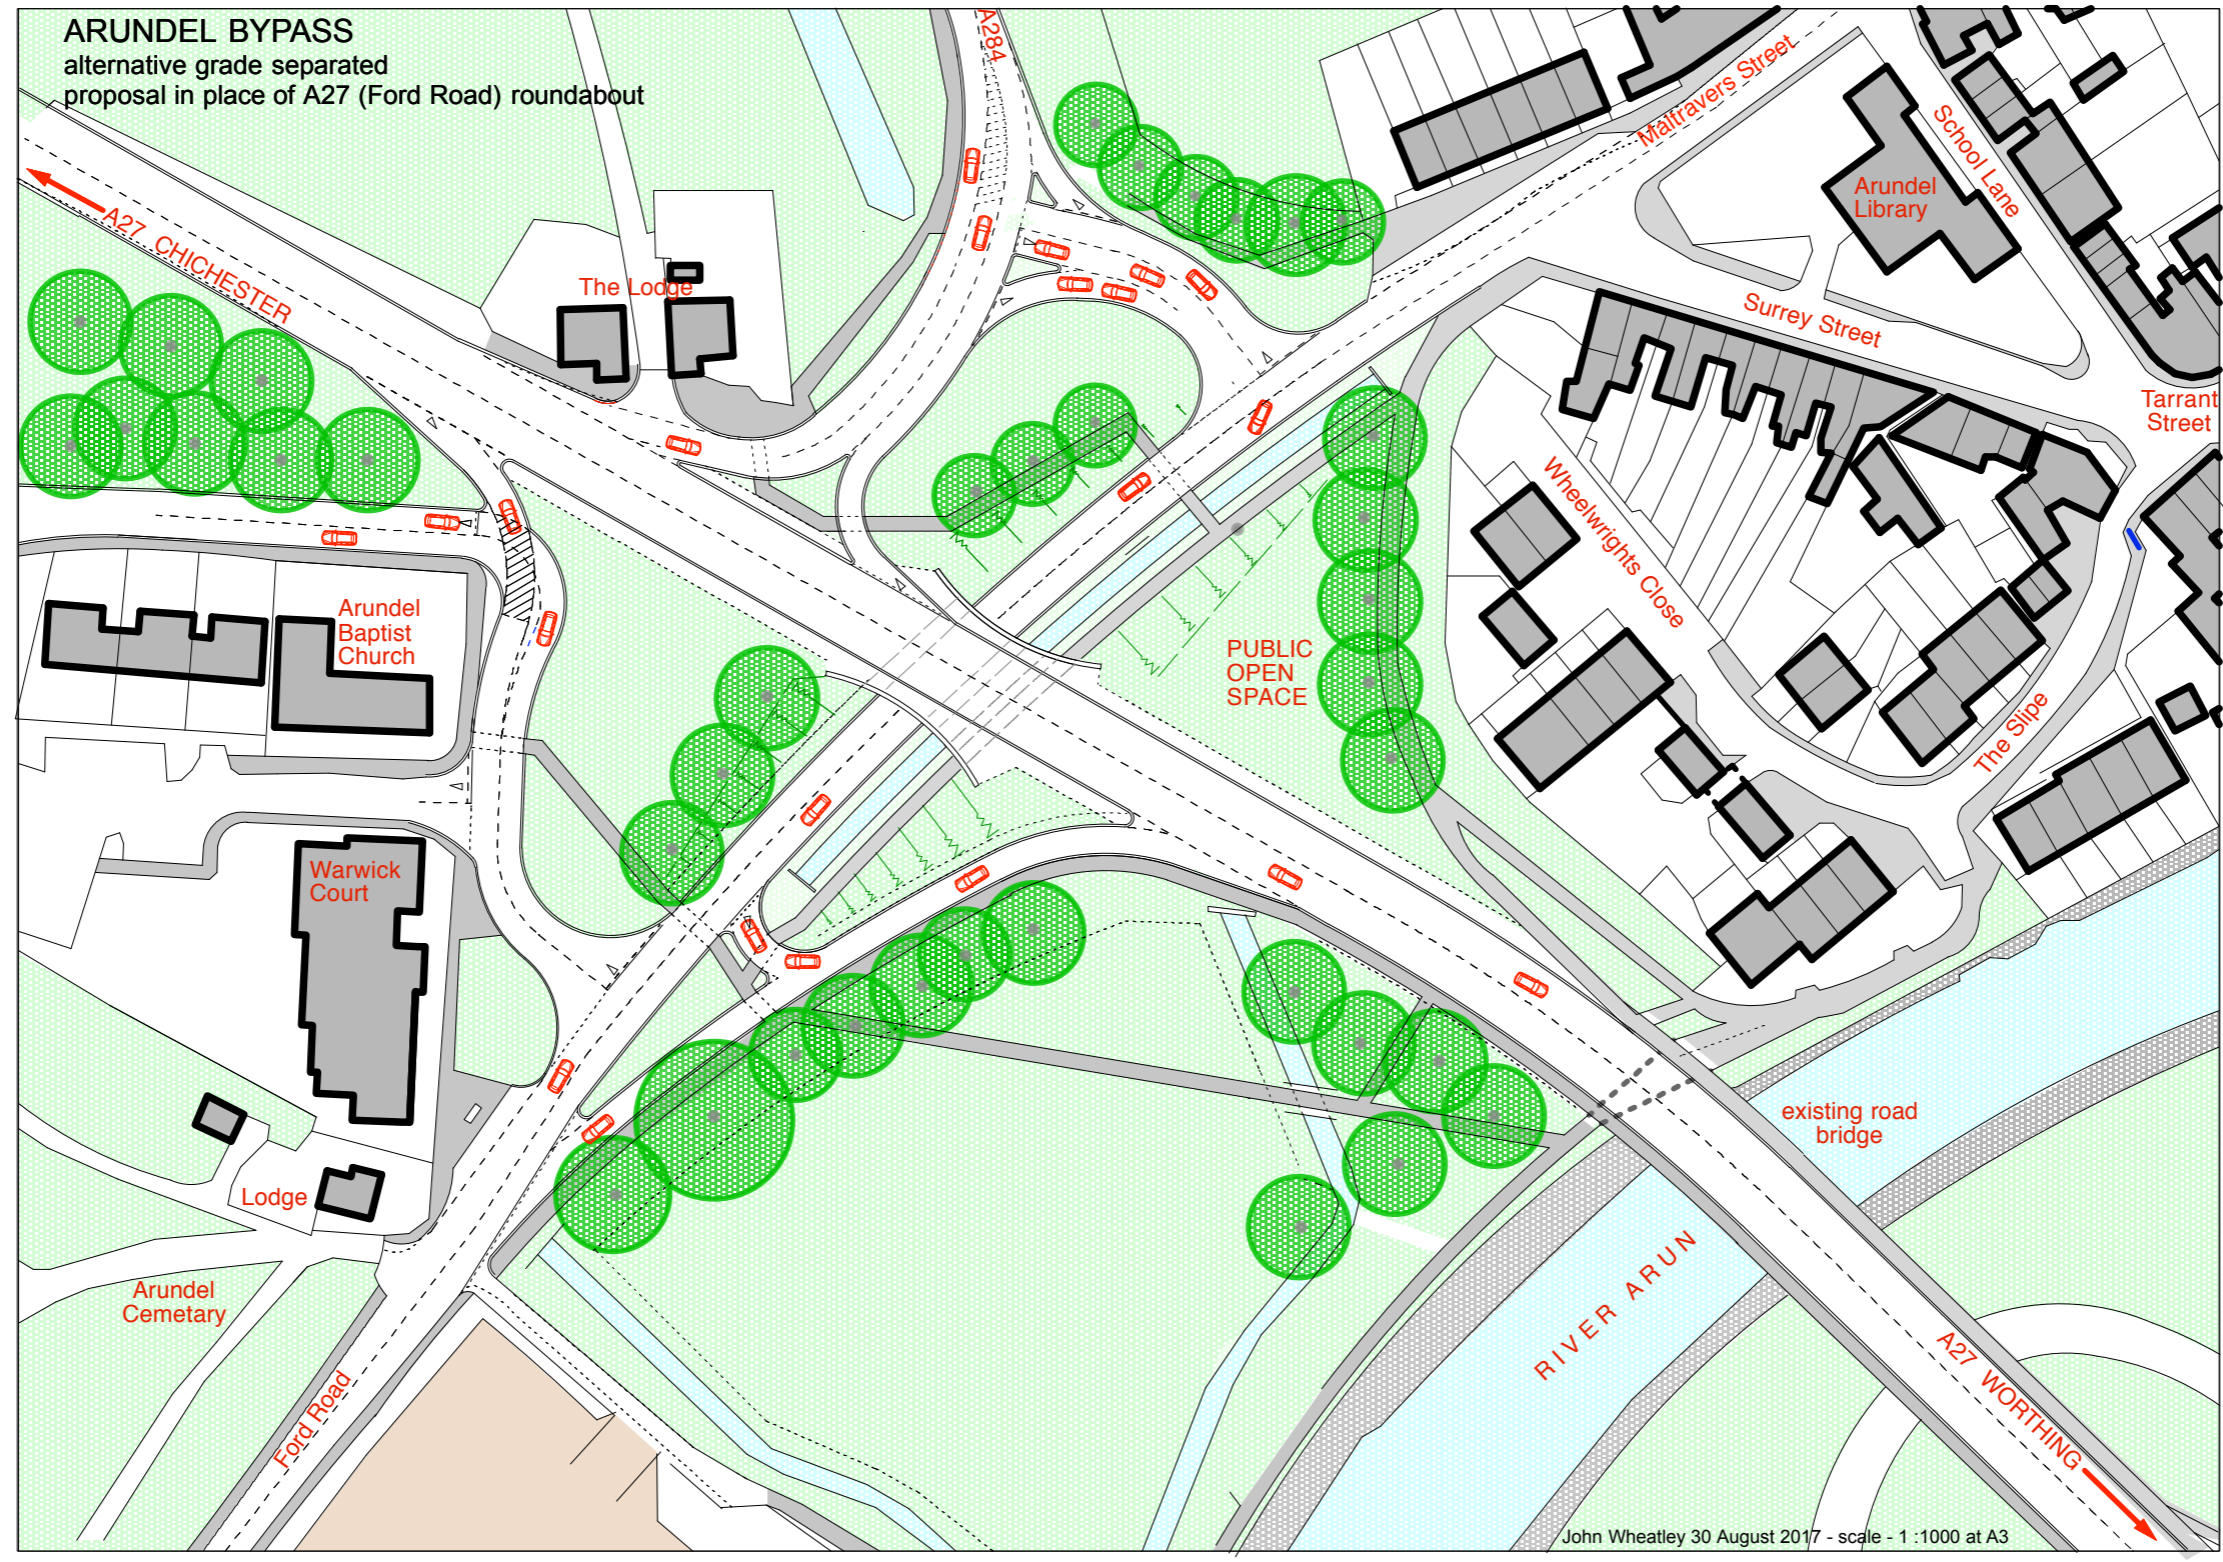

John Wheatley 30 August 2017 - scale - 1 :1000 at A3

ARUNDEL BYPASS

DRAWING B2 - UPPER A27 ROAD LEVEL - Alternative Proposal Plan for a grade separated 'UNDERPASS' in place of the existing A27 (Ford Road) Roundabout - 26 SEPT 2017

John Wheatley - john@jw-architecture.com